
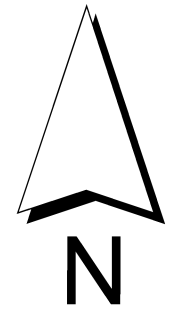


# 2023 City of Goshen Paving Package

## Chicago Ave. from Harrison St. to Bashor Rd.

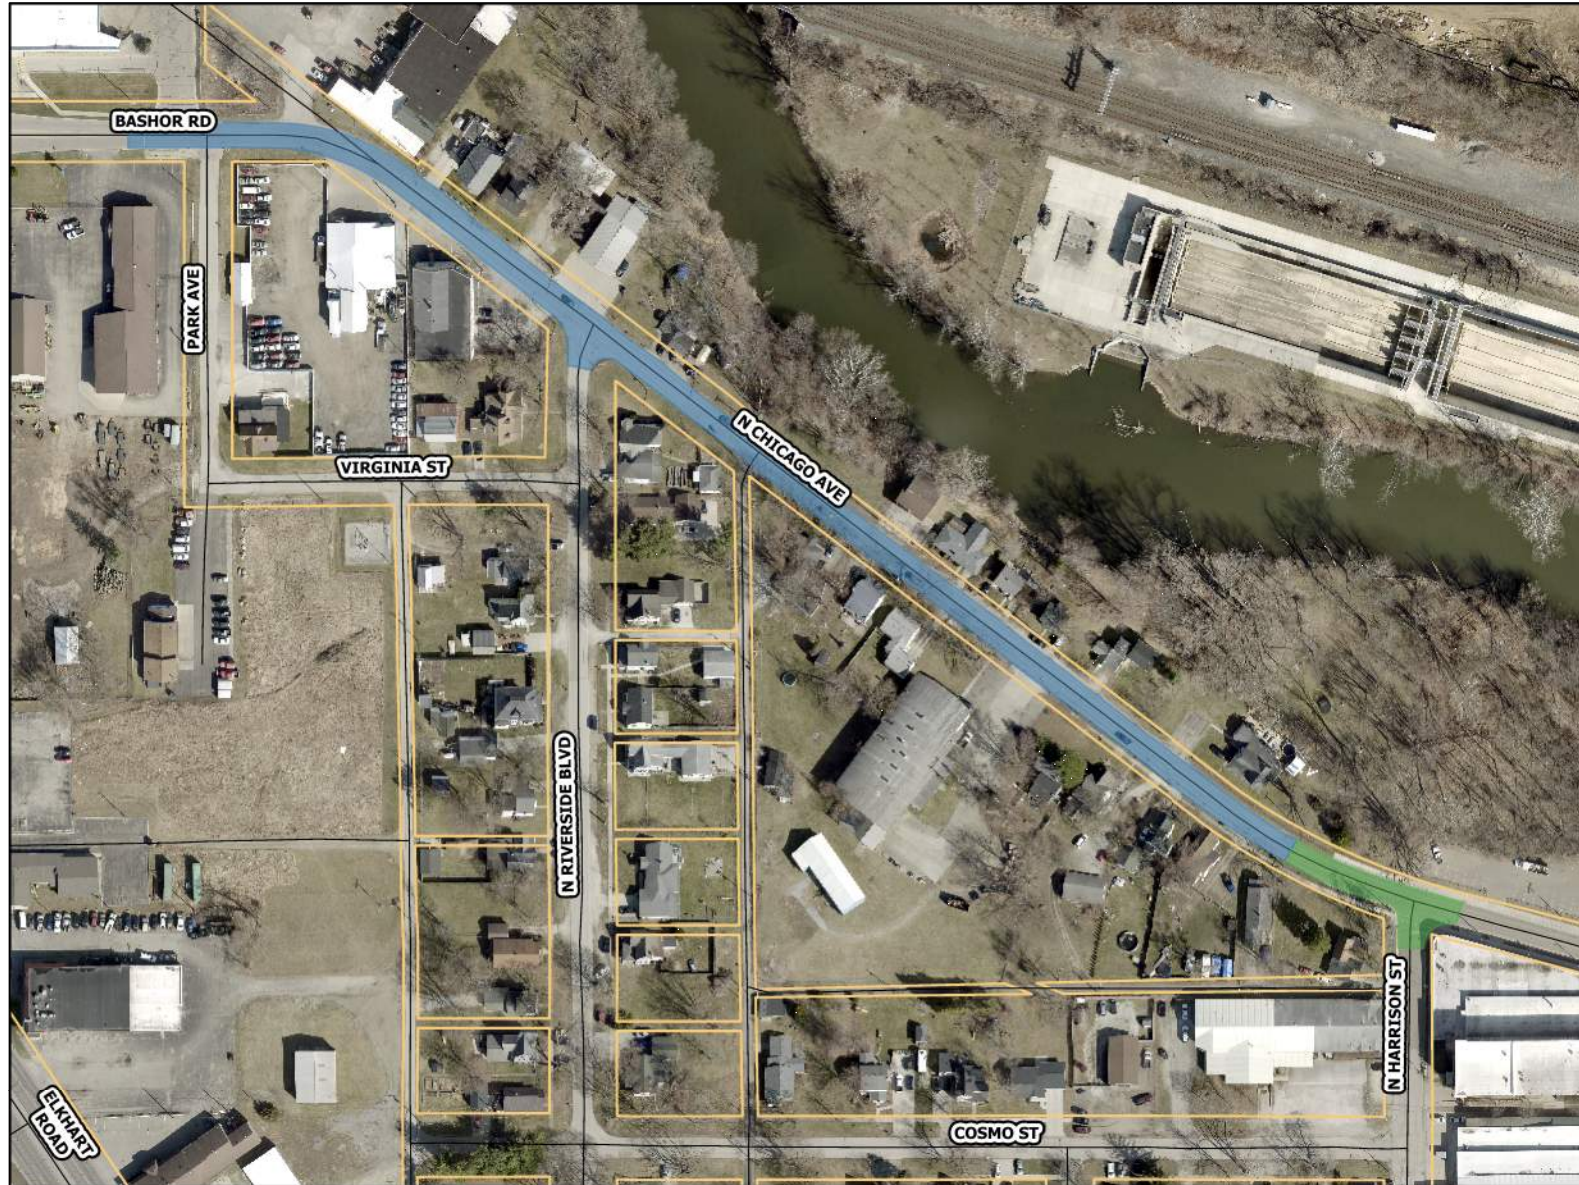

### Legend

- Full-Depth Reclamation
- Full-Depth Replacement
- Mill and Pave
- Mill and Pave w/ Full-Depth Patching
- Overlay
- Overlay w/ Full-Depth Patching

Street	From	To	Area	Activity
Chicago Ave.	Harrison St.	Bashor Rd.	4,444 sqYd	Full-Depth Replacement
Chicago Ave.	Harrison St.	135' West	659 sqYd	Mill and Pave

#### Full Depth Section

1 1/2" HMA Surface  
 2" HMA Binder  
 4" HMA Base  
 6" No. 53 Recycled Concrete

#### Mill and Pave

2" Mill Depth  
 2" HMA Surface

#### Note:

-Place 1' aggregate shoulder

